


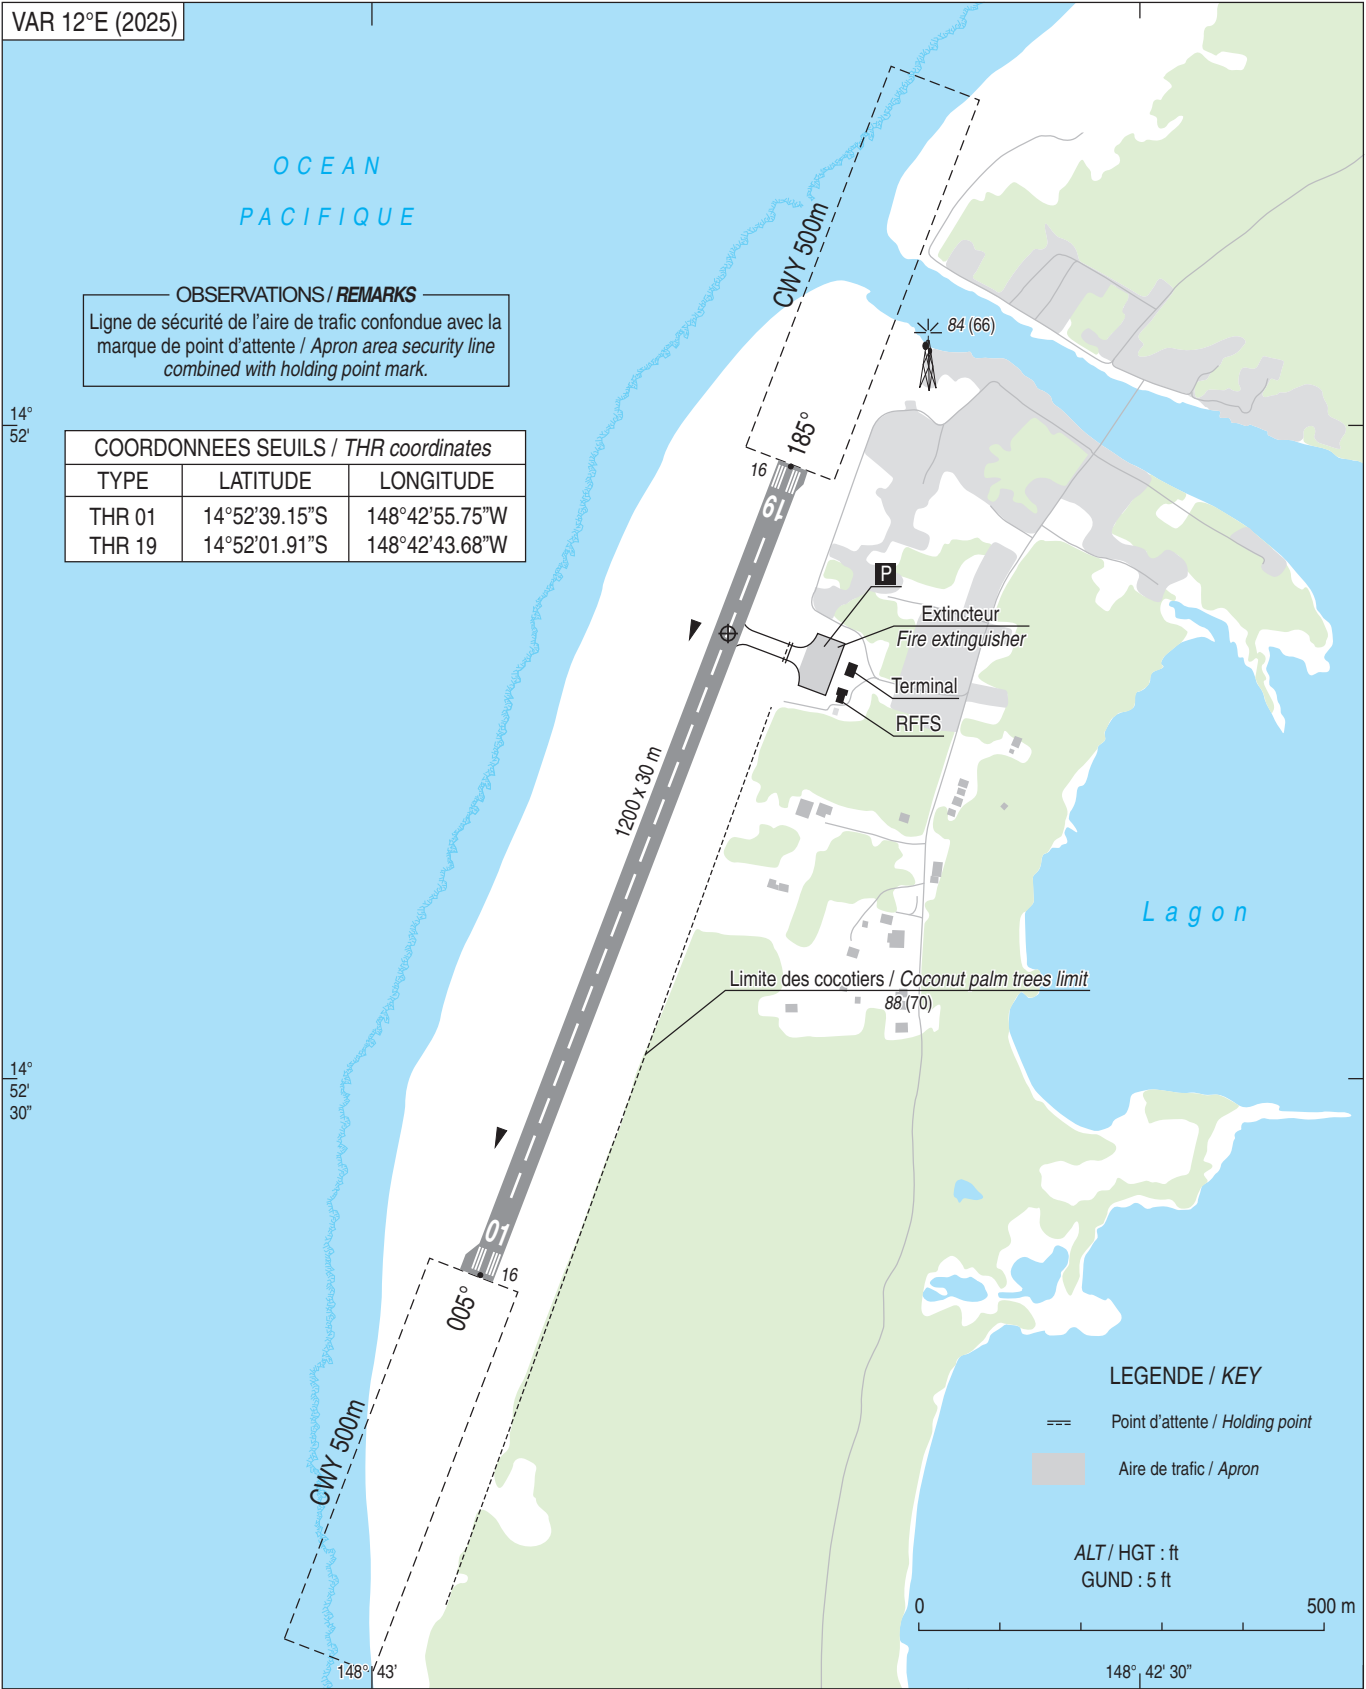

RWY	BALISAGE / Lighting		TORA	TODA	ASDA	LDA	NATURE Surface	RESIST. Strength	MINIMUM TKOF (RVR : m)			
	APCH	RWY							CAT A	CAT B	CAT C	CAT D
01	NIL	LIL	1200	1700	1200	1200	Revêtuë Paved	15 F/A/W/T	800	800	-	-
19	NIL	LIL	1200	1700	1200	1200			800	800	-	-
									HN : -			