

AERODROME CHART - ICAO

41°16'32"N
007°43'12"W

ELEV 558 m


VILA REAL INFORMATION 124.905
LISBOA INFORMATION 130.905
LISBOA CONTROL 132.305

VILA REAL (LPVR)

ELEVATIONS AND DIMENSIONS IN METRES
BEARINGS ARE MAGNETIC

RWY	DIRECTION	THR	BEARING STRENGTH
02	019°	41° 16' 13" N 007° 43' 22" W	ASPH
20	199°	41° 16' 42" N 007° 43' 09" W	PCN 25/F/B/W/U

APRON	SURFACE	BEARING STRENGTH
W	ASPH	PCN 25/F/B/W/U
E	ASPH	PCN 25/F/B/W/U

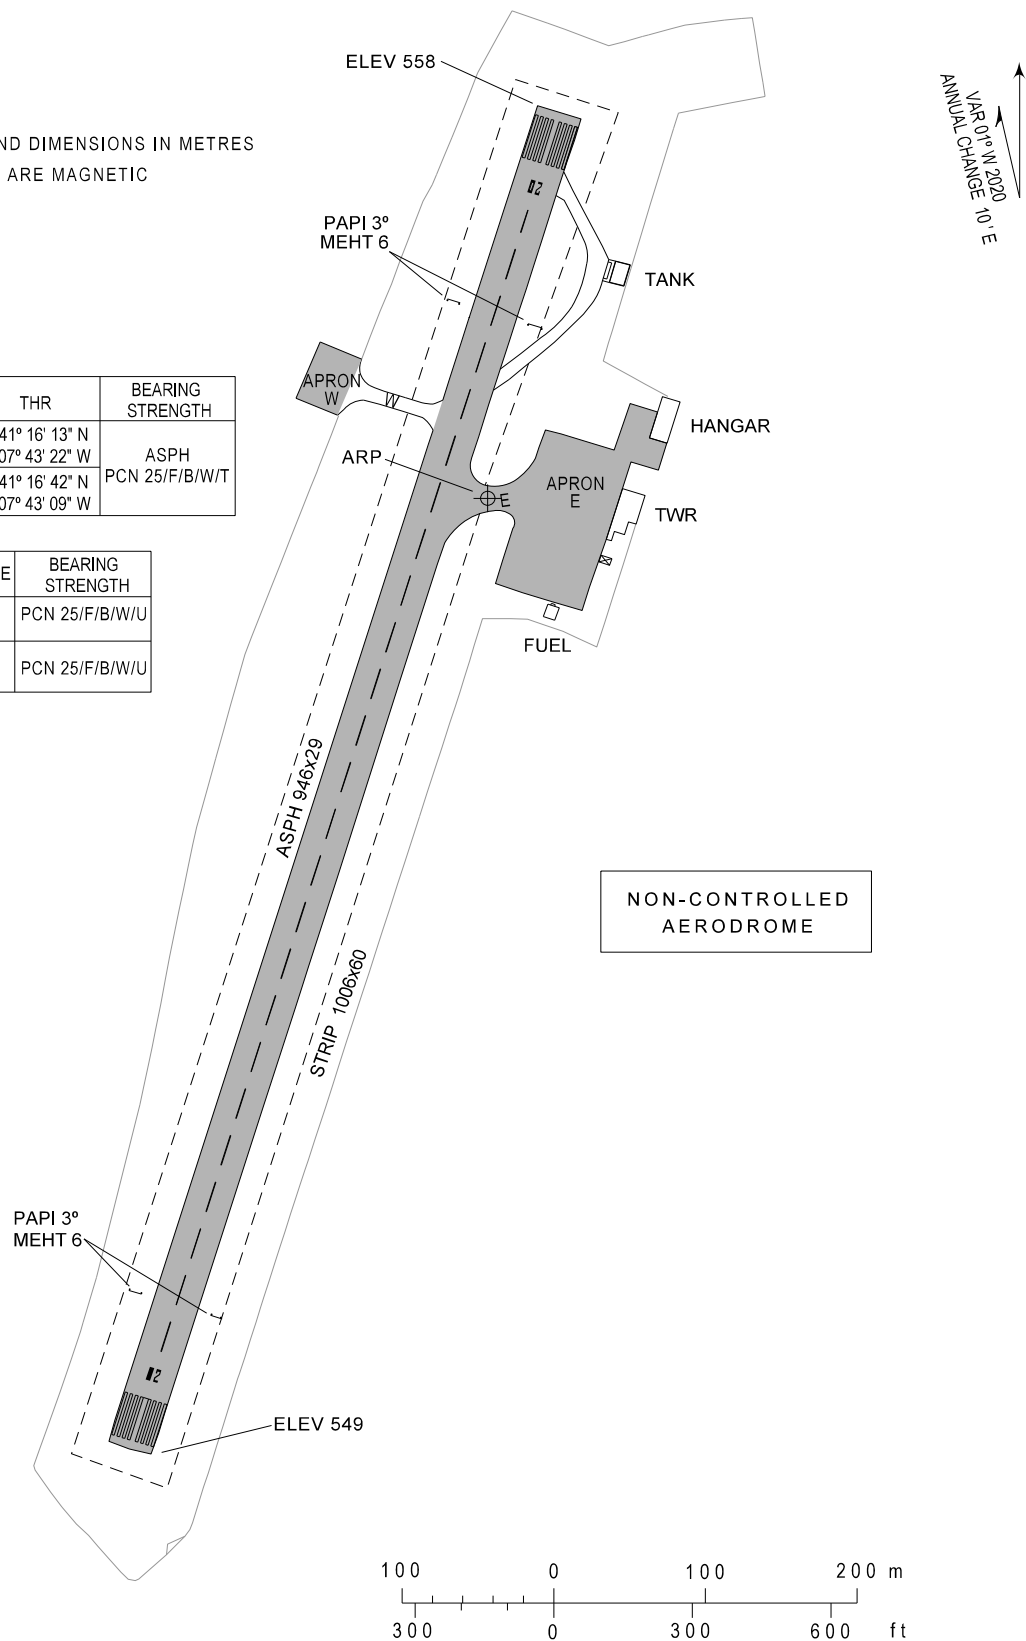

FREQ changed.

THIS PAGE INTENTIONALLY LEFT BLANK