


COM		
TWR	120.255	LAND'S END TOWER
ATIS	122.830	LAND'S END INFORMATION
LIGHTING		
APCH 07/25	RTIL Strobes either side of landing Threshold.	
APCH 16/34	RTIL Strobes either side of landing Threshold.	
THR 07	HI Green.	
THR 25	HI Green W bars.	
THR 16	HI Green W bars.	
THR 34	HI Green.	
RWY 07/25	HI elev omni-d component. End lights red.	
RWY 16/34	HI elev omni-d component. End lights red.	
TWY	Blue Edge lights TWY A. Blue Edge linelans TWY B.	

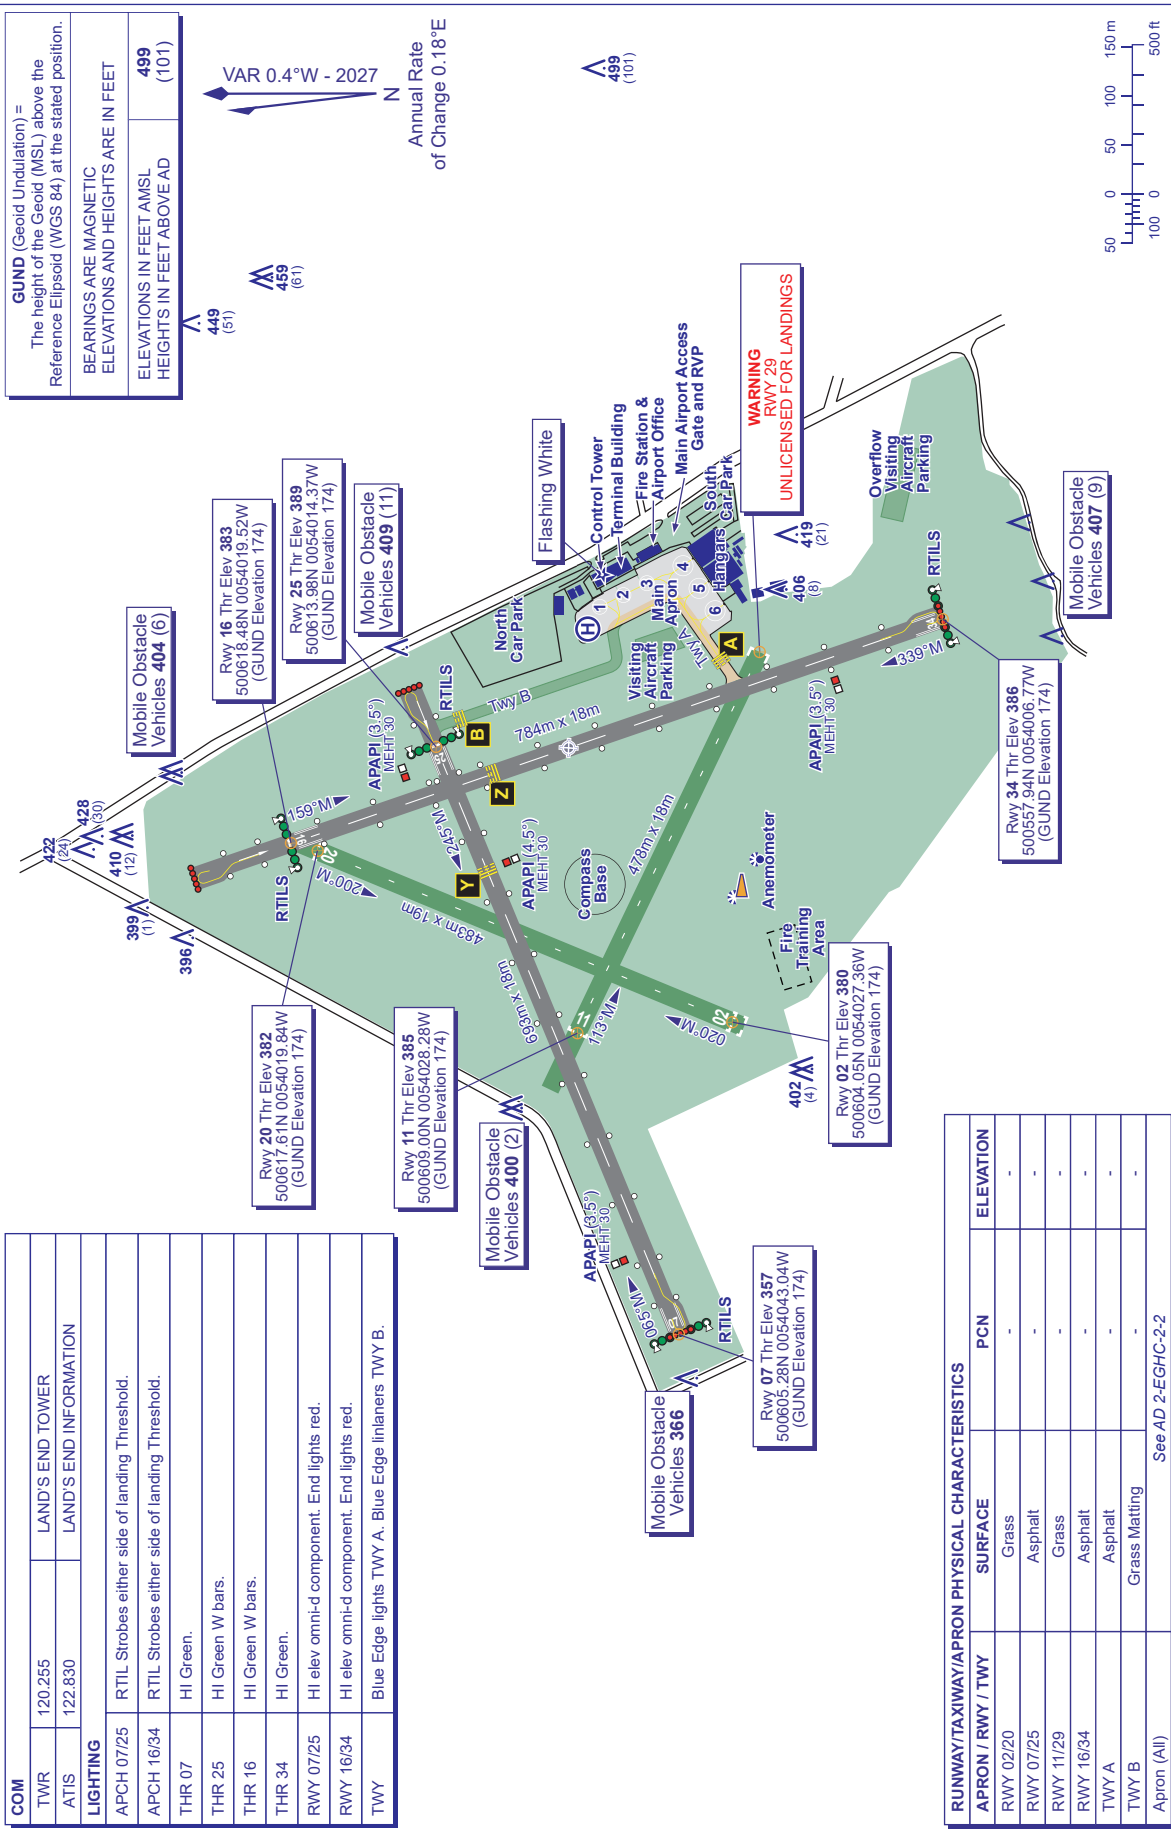

RUNWAY/TAXIWAY/APRON PHYSICAL CHARACTERISTICS		
APRON / RWY / TWY	SURFACE	ELEVATION
RWY 02/20	Grass	-
RWY 07/25	Asphalt	-
RWY 11/29	Grass	-
RWY 16/34	Asphalt	-
TWY A	Asphalt	-
TWY B	Grass Matting	-
Apron (All)	See AD 2-EGHC-2-2	

CHANGE (6/26): MAG INFO REVISED. RWY HEADINGS. EDITORIAL.