


BEARINGS ARE MAGNETIC ELEVATIONS AND HEIGHTS ARE IN FEET	
ELEVATIONS IN FEET AMSL	266 (44)
HEIGHTS IN FEET ABOVE AD	

RUNWAY/TAXIWAY/APRON PHYSICAL CHARACTERISTICS		
APRON / RWY / TWY	SURFACE	PCN
RWY 07L/25R	Grass	-
RWY 07R/25L	Grass	-
RWY 18/36	Grass	-
RWY H07/H25	Grass	-
RWY H18/H36	Grass	-
TWY A, B, C, D, E & H	Asphalt	-
TWY F	Concrete	-
TWY G	Grass	-

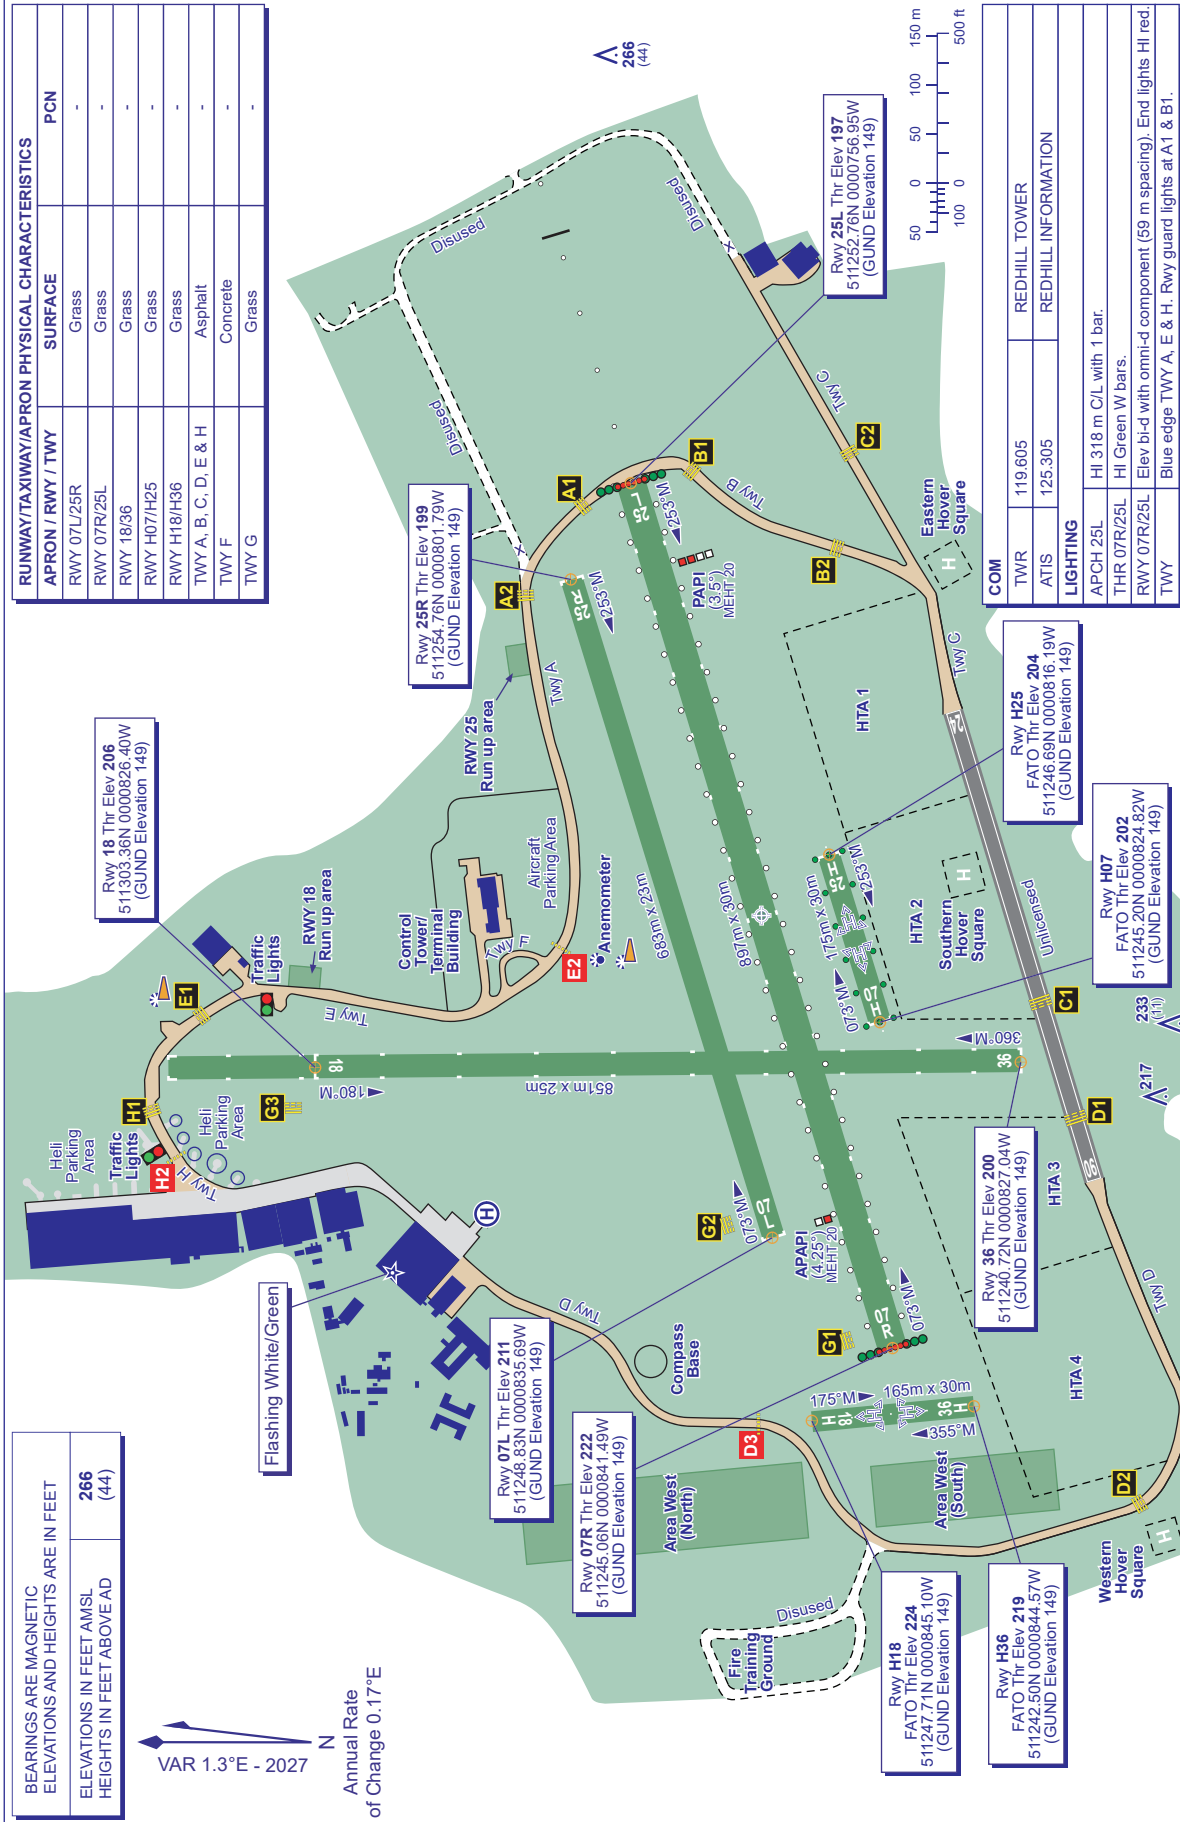

COM	
TWR	119.605
ATIS	125.305
LIGHTING	
APCH 25L	HI 318 m CL with 1 bar.
THR 07R/25L	HI Green W bars.
RWY 07R/25L	Elev b-i-d with omni-d component (59 m spacing). End lights HI red.
TWY	Blue edge TWY A, E & H. Rwy guard lights at A1 & B1.